

8B_{1c}**SERVIZI DI PULIZIA**

Nome sito: Museo Palatino
Tipologia sito: Plesso Museale

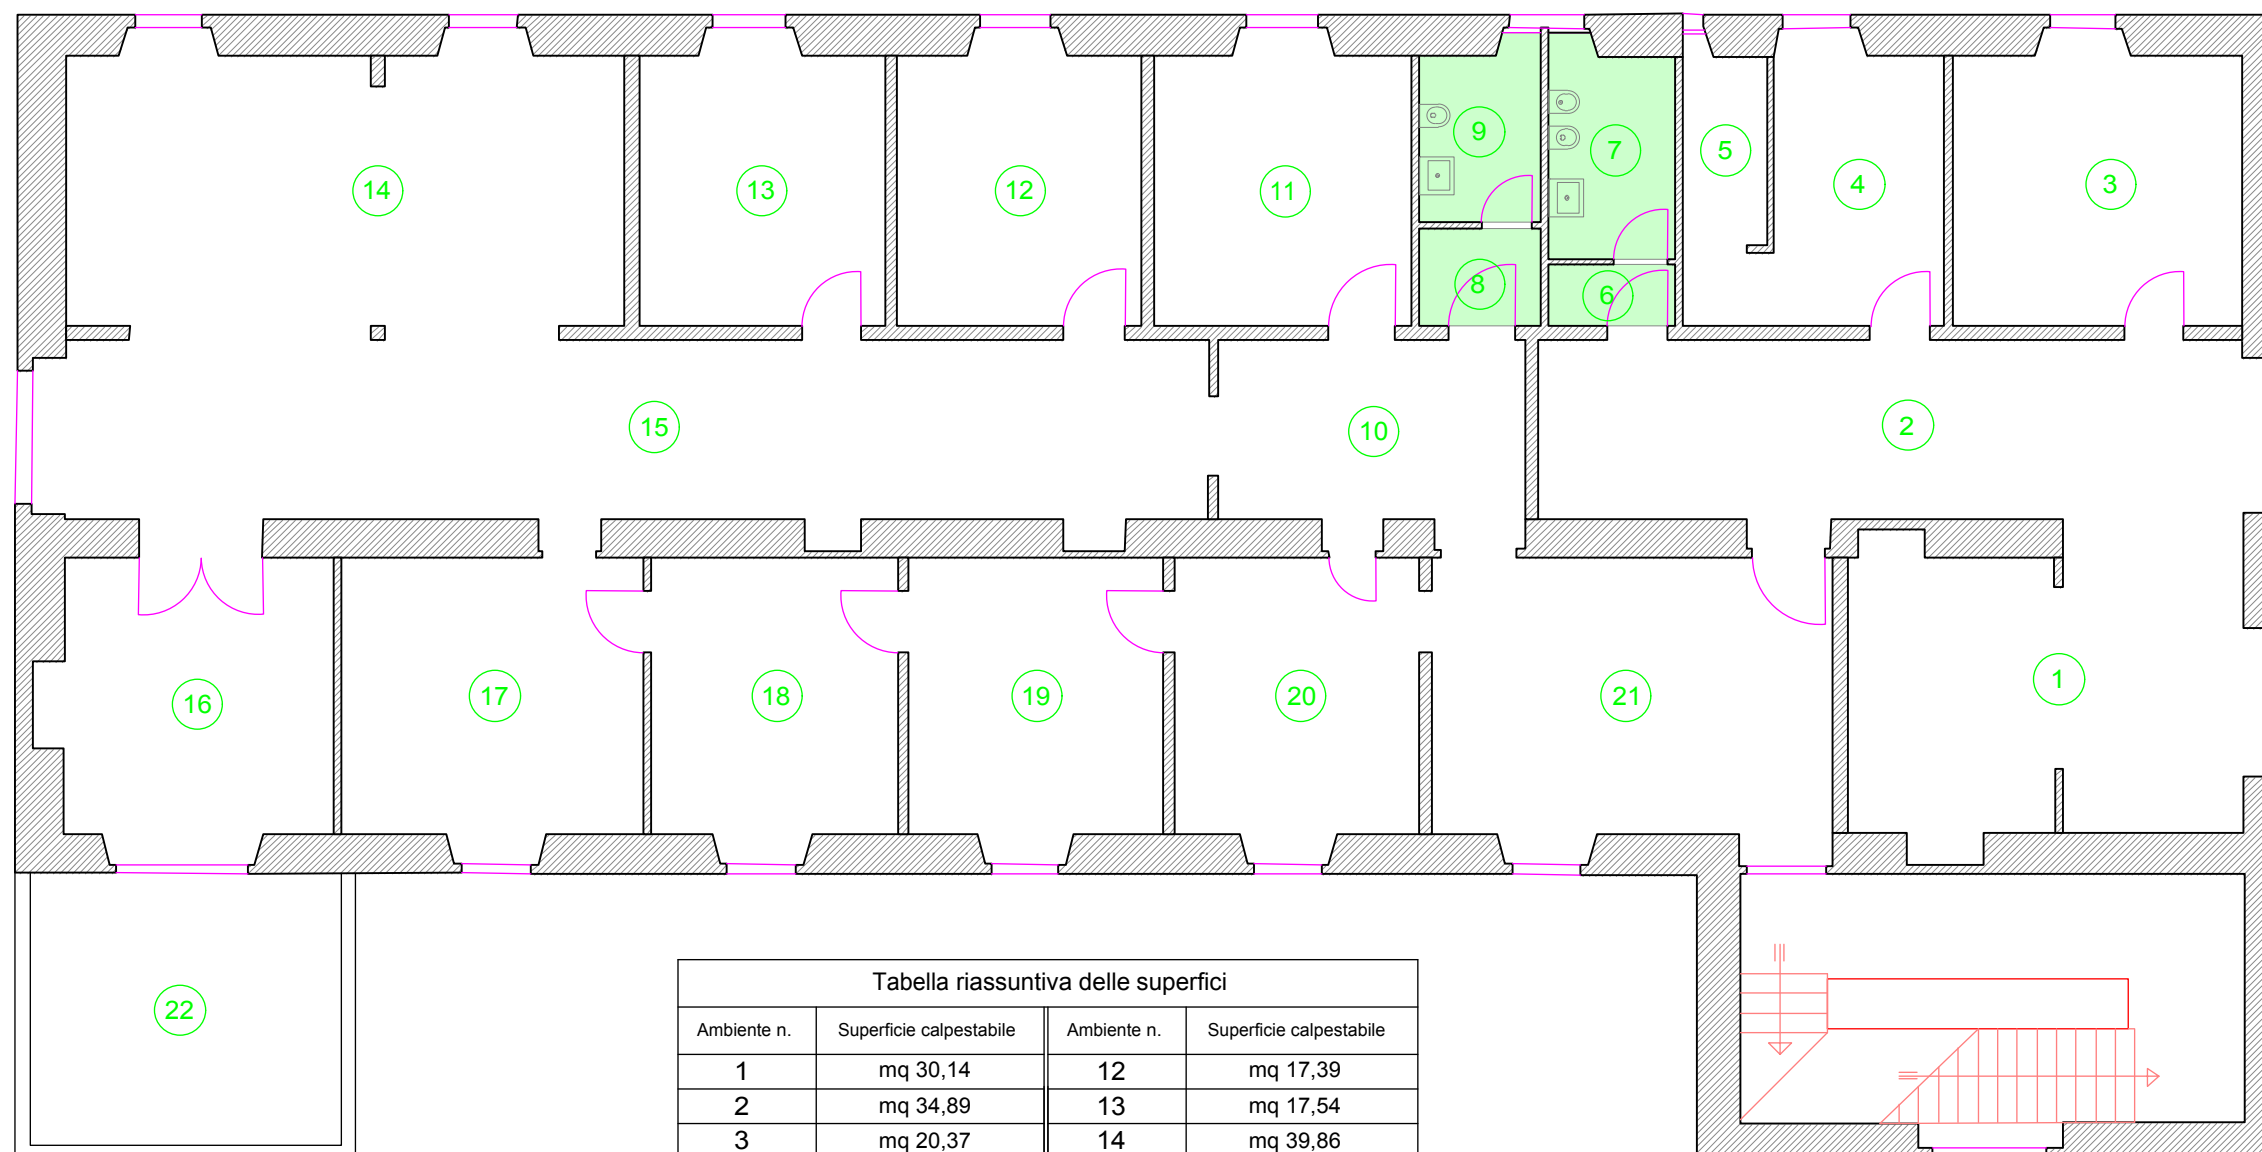
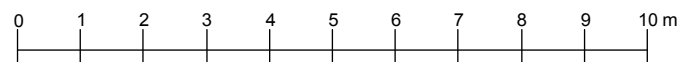


Tabella riassuntiva delle superfici

Ambiente n.	Superficie calpestabile	Ambiente n.	Superficie calpestabile
1	mq 30,14	12	mq 17,39
2	mq 34,89	13	mq 17,54
3	mq 20,37	14	mq 39,86
4	mq 14,0	15	mq 56,19
5	mq 4,21	16	mq 21,20
6	mq 2,08	17	mq 21,78
7	mq 6,72	18	mq 18,0
8	mq 3,12	19	mq 18,6
9	mq 5,37	20	mq 17,9
10	mq 15,53	21	mq 29,54
11	mq 18,22	22	mq 21,25

PIANO PIANO SECONDO